



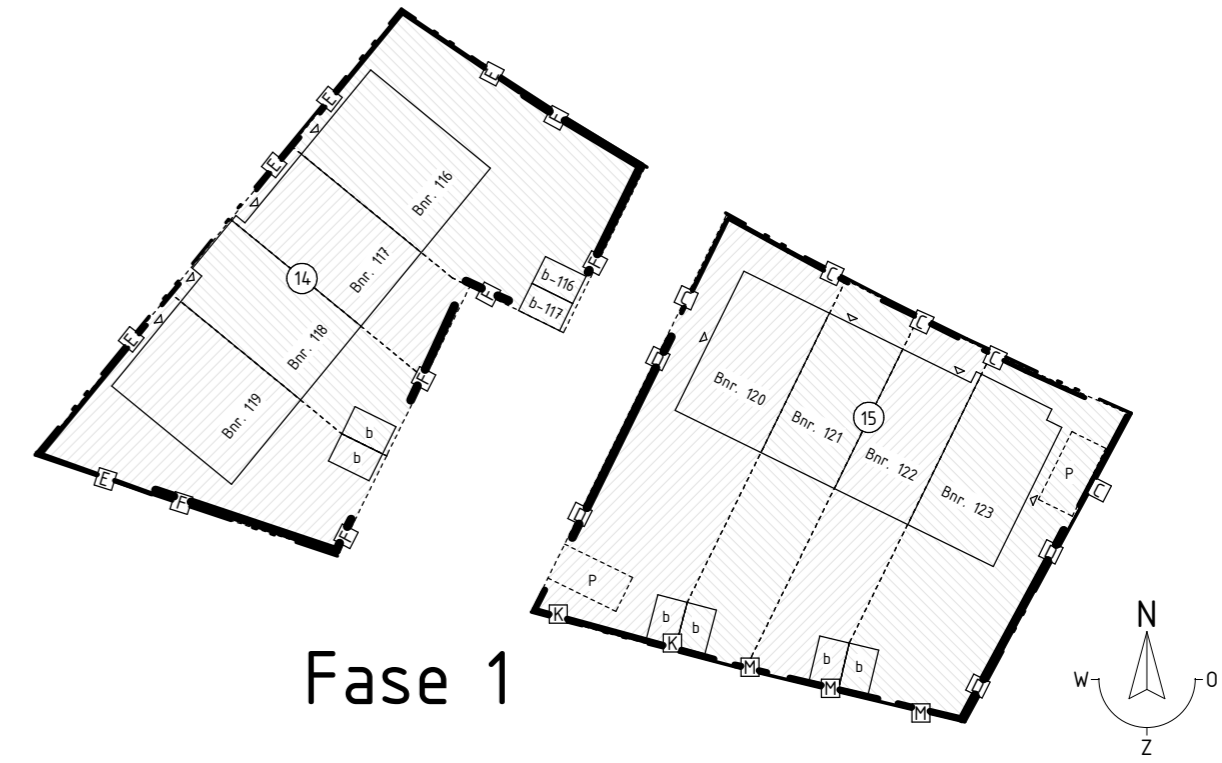

Fase 1

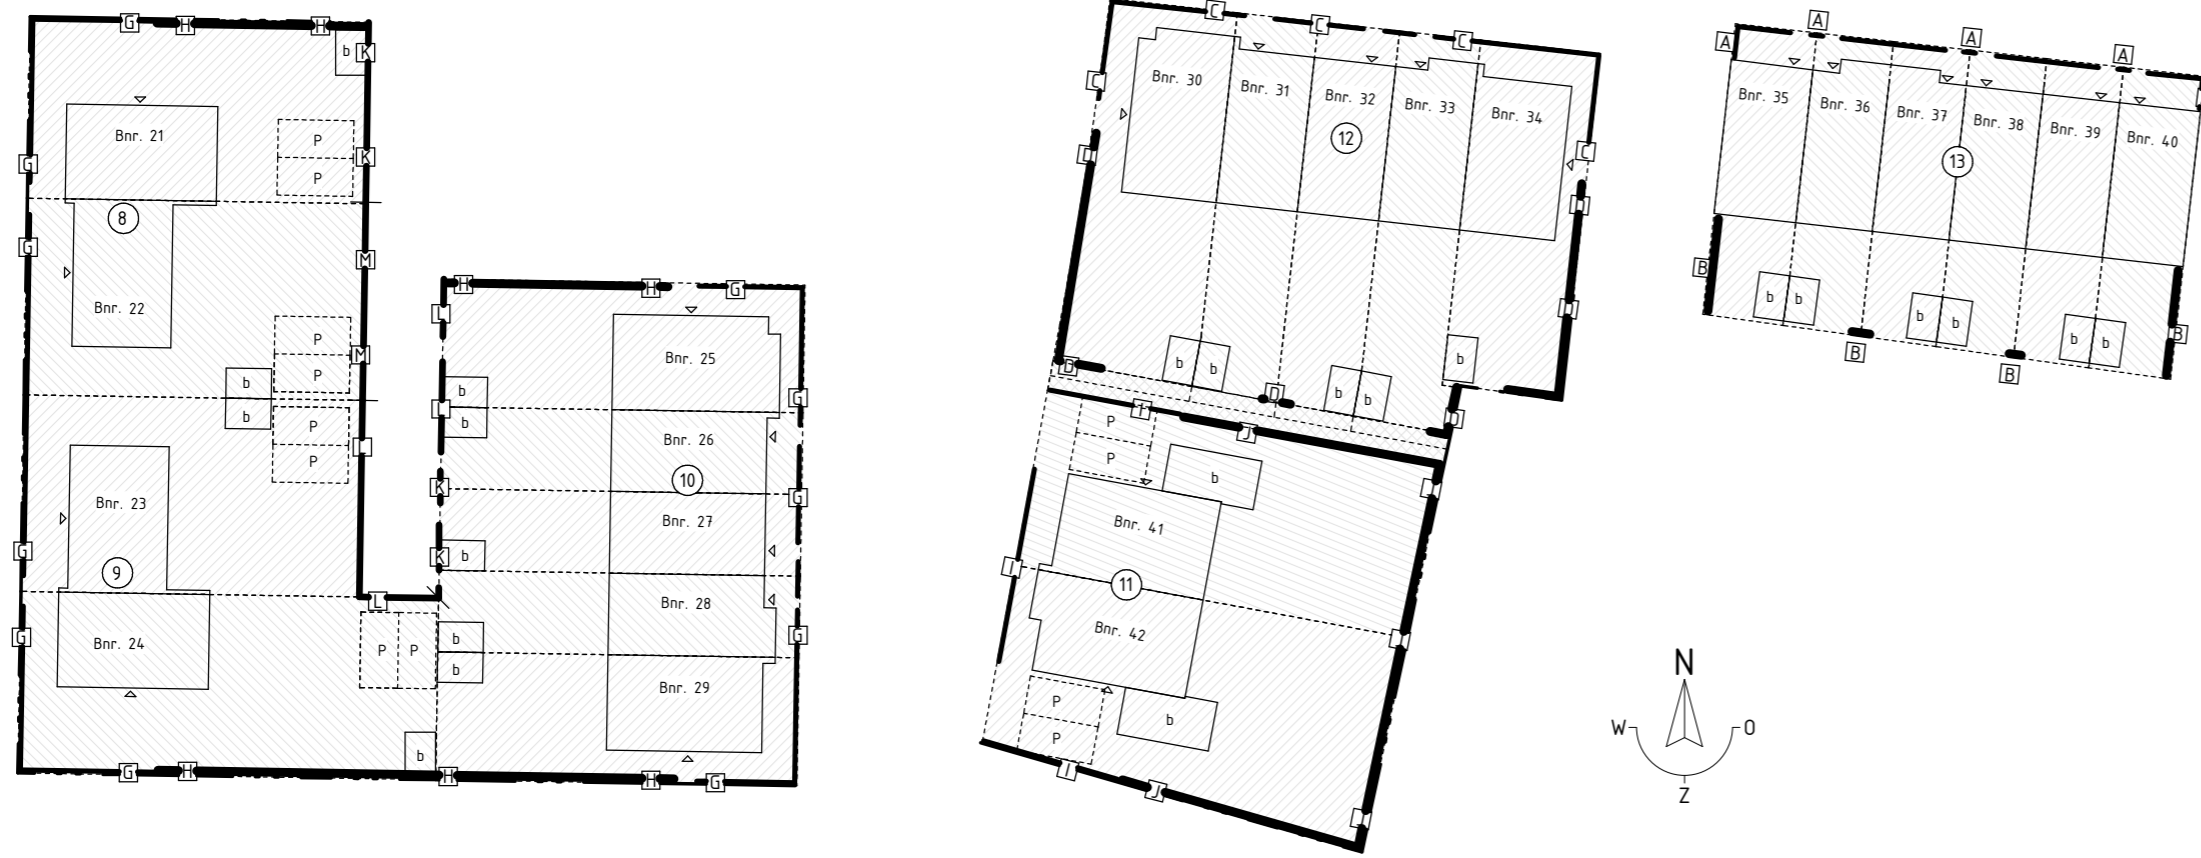

Fase 1



ERFAFSCHIEDINGEN:

- | | |
|------------------------------------|---|
| A Beukenhaag, h=1000mm | I Taxushaag, h=1000mm |
| B Beukenhaag, h=1800mm | J Taxushaag, h=1800mm |
| C Haagbeukenhaag, h=1000mm | K Pergola icm. Wisteria [blauwe regen] |
| D Haagbeukenhaag, h=1800mm | L Pergola icm. Vitis [druif] |
| E Veldesdoornhaag, h=1000mm | M Pergola icm. Lonicera [kamerfoelie] |
| F Veldesdoornhaag, h=1800mm | — Erfafscheidings h=1000mm |
| G Ligusterhaag, h=1000mm | — Erfafscheidings h=1800mm |
| H Ligusterhaag, h=1800mm | |

RENVOOI:

- | | |
|----------------|-----------------|
| 00 Kavelnummer | ▭ Parkeerplaats |
| 00 Bloknnummer | ▭ Berging |
| ↑ Noordpijl | ▲ Entree |



info@brainworkz.nl
www.brainworkz.nl
Tolgaarde 15
7642 EZ Wierden

Project
Bloementuin te Barneveld
Fase 1

Omschrijving
Juridische situatie
tbv. verkoop

Projectleider
M. Besters
Opdrachtgever
VOF Bloemendal Barneveld

Getekend
C. Waaijer
Architect
EVE Architecten BV
Ernst Machstraat 2
7442 DL Nijverdal

Formaat
A2
Schaal
1:500
Datum
26-11-2021
Versie

Wijzigingsdatum

Projectnummer
210105-00
Bladnummer
650-0